



ATTACHMENT 7
DRAWINGS




LOCATION MAP: USGS QUADRANGLE: BUCKSPORT
 MAPTECH® USGS TOPOGRAPHIC SERIES™
 ©MAPTECH®, INC. 978-933-3000
 WWW.MAPTECH.COM/TOPO

LEGEND:

DESCRIPTION	EXISTING	PROPOSED
PROPERTY LINE	---	---
EDGE OF PAVEMENT	---	---
MAJOR FOOT CONTOUR	--- 100 ---	--- 100 ---
MINOR FOOT CONTOUR	--- 98 ---	--- 98 ---
SILT FENCE	---	---

PLAN REFERENCE:
 INFORMATION BASED ON LIDAR TOPOGRAPHY FROM MEGIS
 SITE AND A NATURAL RESOURCE SURVEY BY CES, INC.

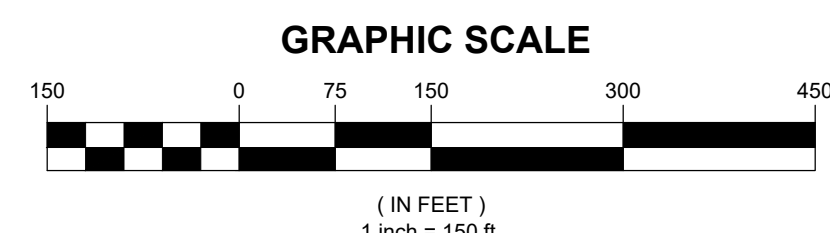

REV.	DATE	DESCRIPTION	BY	CHK.
DRAWING ISSUE STATUS				



NOT FOR CONSTRUCTION



PROJECT
BOWDEN POINT PROPERTIES, LLC
 PROSPECT, MAINE

TITLE
PROSPECT QUARRY PROCESSING AREA
PROPOSED SITE PLAN

DATE	SCALE
2021.09.28	1"=150'
DRAWN BY WAB	DESIGNED BY DJO
CHECKED BY DSB	PROJECT No. 12617.001
DRAWING No. C101	

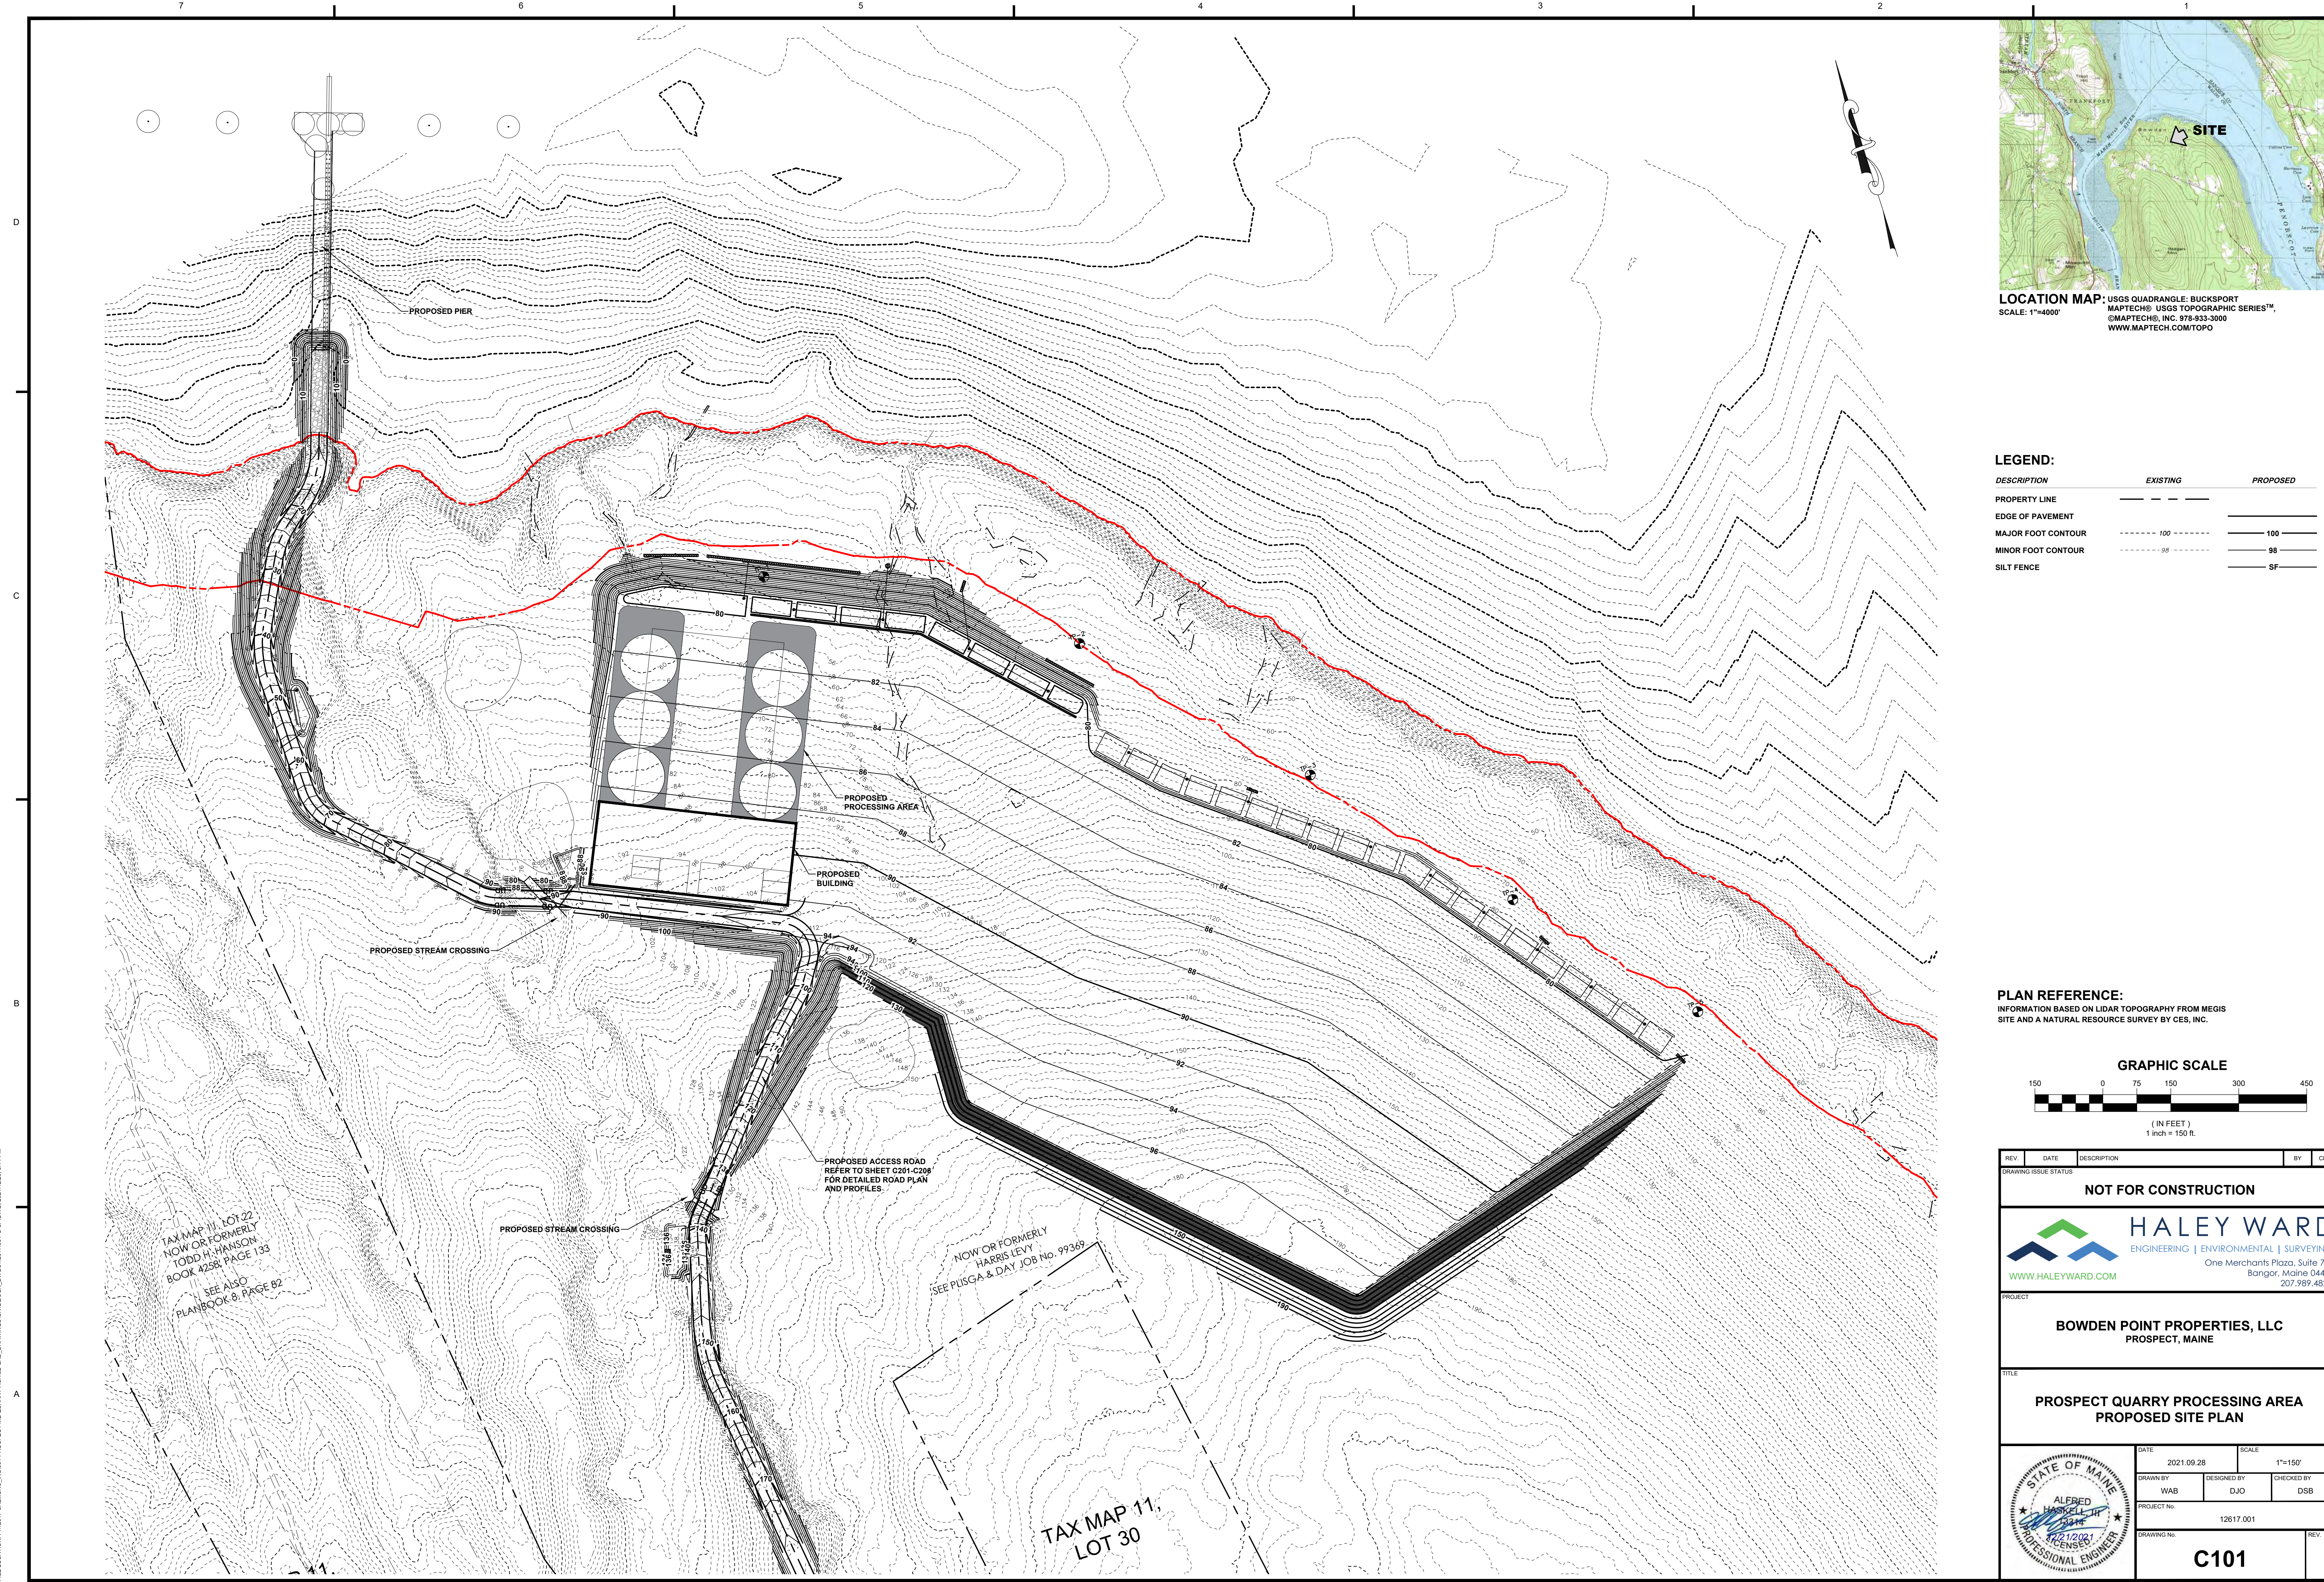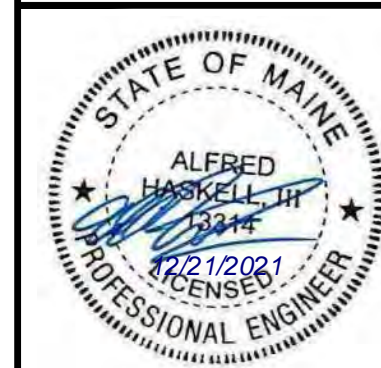

PROPOSED PIER

PROPOSED PROCESSING AREA

PROPOSED BUILDING

PROPOSED STREAM CROSSING

PROPOSED STREAM CROSSING

PROPOSED ACCESS ROAD
 REFER TO SHEET C201-C208
 FOR DETAILED ROAD PLAN
 AND PROFILES.

NOW OR FORMERLY
 HARRIS LEVY
 SEE PLUSGA & DAY JOB No. 99369

TAX MAP 11, LOT 22
 NOW OR FORMERLY
 TODD H. HANSON
 BOOK 4258, PAGE 133
 SEE ALSO
 PLANS BOOK 8, PAGE 82

TAX MAP 11,
 LOT 30

FILE LOCATION: P:\0171-SALMONS_INDOOR-PROSPECT THE QUARRY\ARCH\CAD_DRAWINGS\CAD_DRAWING\0171-SP-DWG_2021.12.20_3.11 PM

IMPACTS:
 INTERTIDAL DISTURBANCE AREA: 26,660 SF
 RIVER DISTURBANCE AREA: 22,961 SF


IMPACT:
 TOTAL WETLAND IMPACT: 14,038 SF

LOCATION MAP: USGS QUADRANGLE: BUCKSPORT
 MAPTECH® USGS TOPOGRAPHIC SERIES™
 ©MAPTECH®, INC. 978-933-3000
 WWW.MAPTECH.COM/TOPO

LEGEND:

DESCRIPTION	EXISTING	PROPOSED
PROPERTY LINE	---	---
EDGE OF PAVEMENT	---	---
MAJOR FOOT CONTOUR	-100 - - - -	-100 - - - -
MINOR FOOT CONTOUR	-98 - - - -	-98 - - - -
SILT FENCE	-SF-	-SF-

PLAN REFERENCE:
 INFORMATION BASED ON LIDAR TOPOGRAPHY FROM MEGIS
 SITE AND A NATURAL RESOURCE SURVEY BY CES, INC.

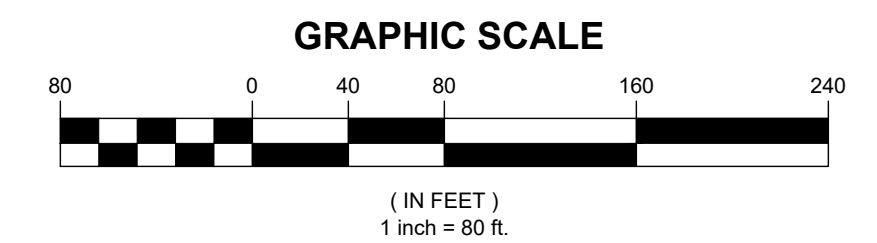

REV.	DATE	DESCRIPTION	BY	CHK.
DRAWING ISSUE STATUS				


NOT FOR CONSTRUCTION




BOWDEN POINT PROPERTIES, LLC
 PROSPECT, MAINE

PROSPECT QUARRY PROCESSING AREA
PROPOSED IMPACT PLAN

DATE: 2021.09.28	SCALE: 1"=80'	
DRAWN BY: WAB	DESIGNED BY: DJO	CHECKED BY: DSB
PROJECT No.: 12617.001		
DRAWING No.: C102		

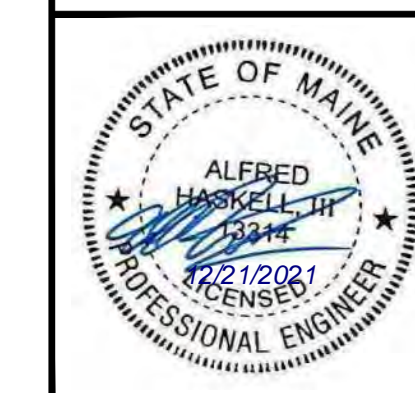

FILE LOCATION: P:\2017-SALMONS_INCOPI-PROSPECT THE QUARRY\ARCH\CAD_DRAWINGS\CAD_DRAWING\DWG\DWG_2021.09.28_7.54 AM

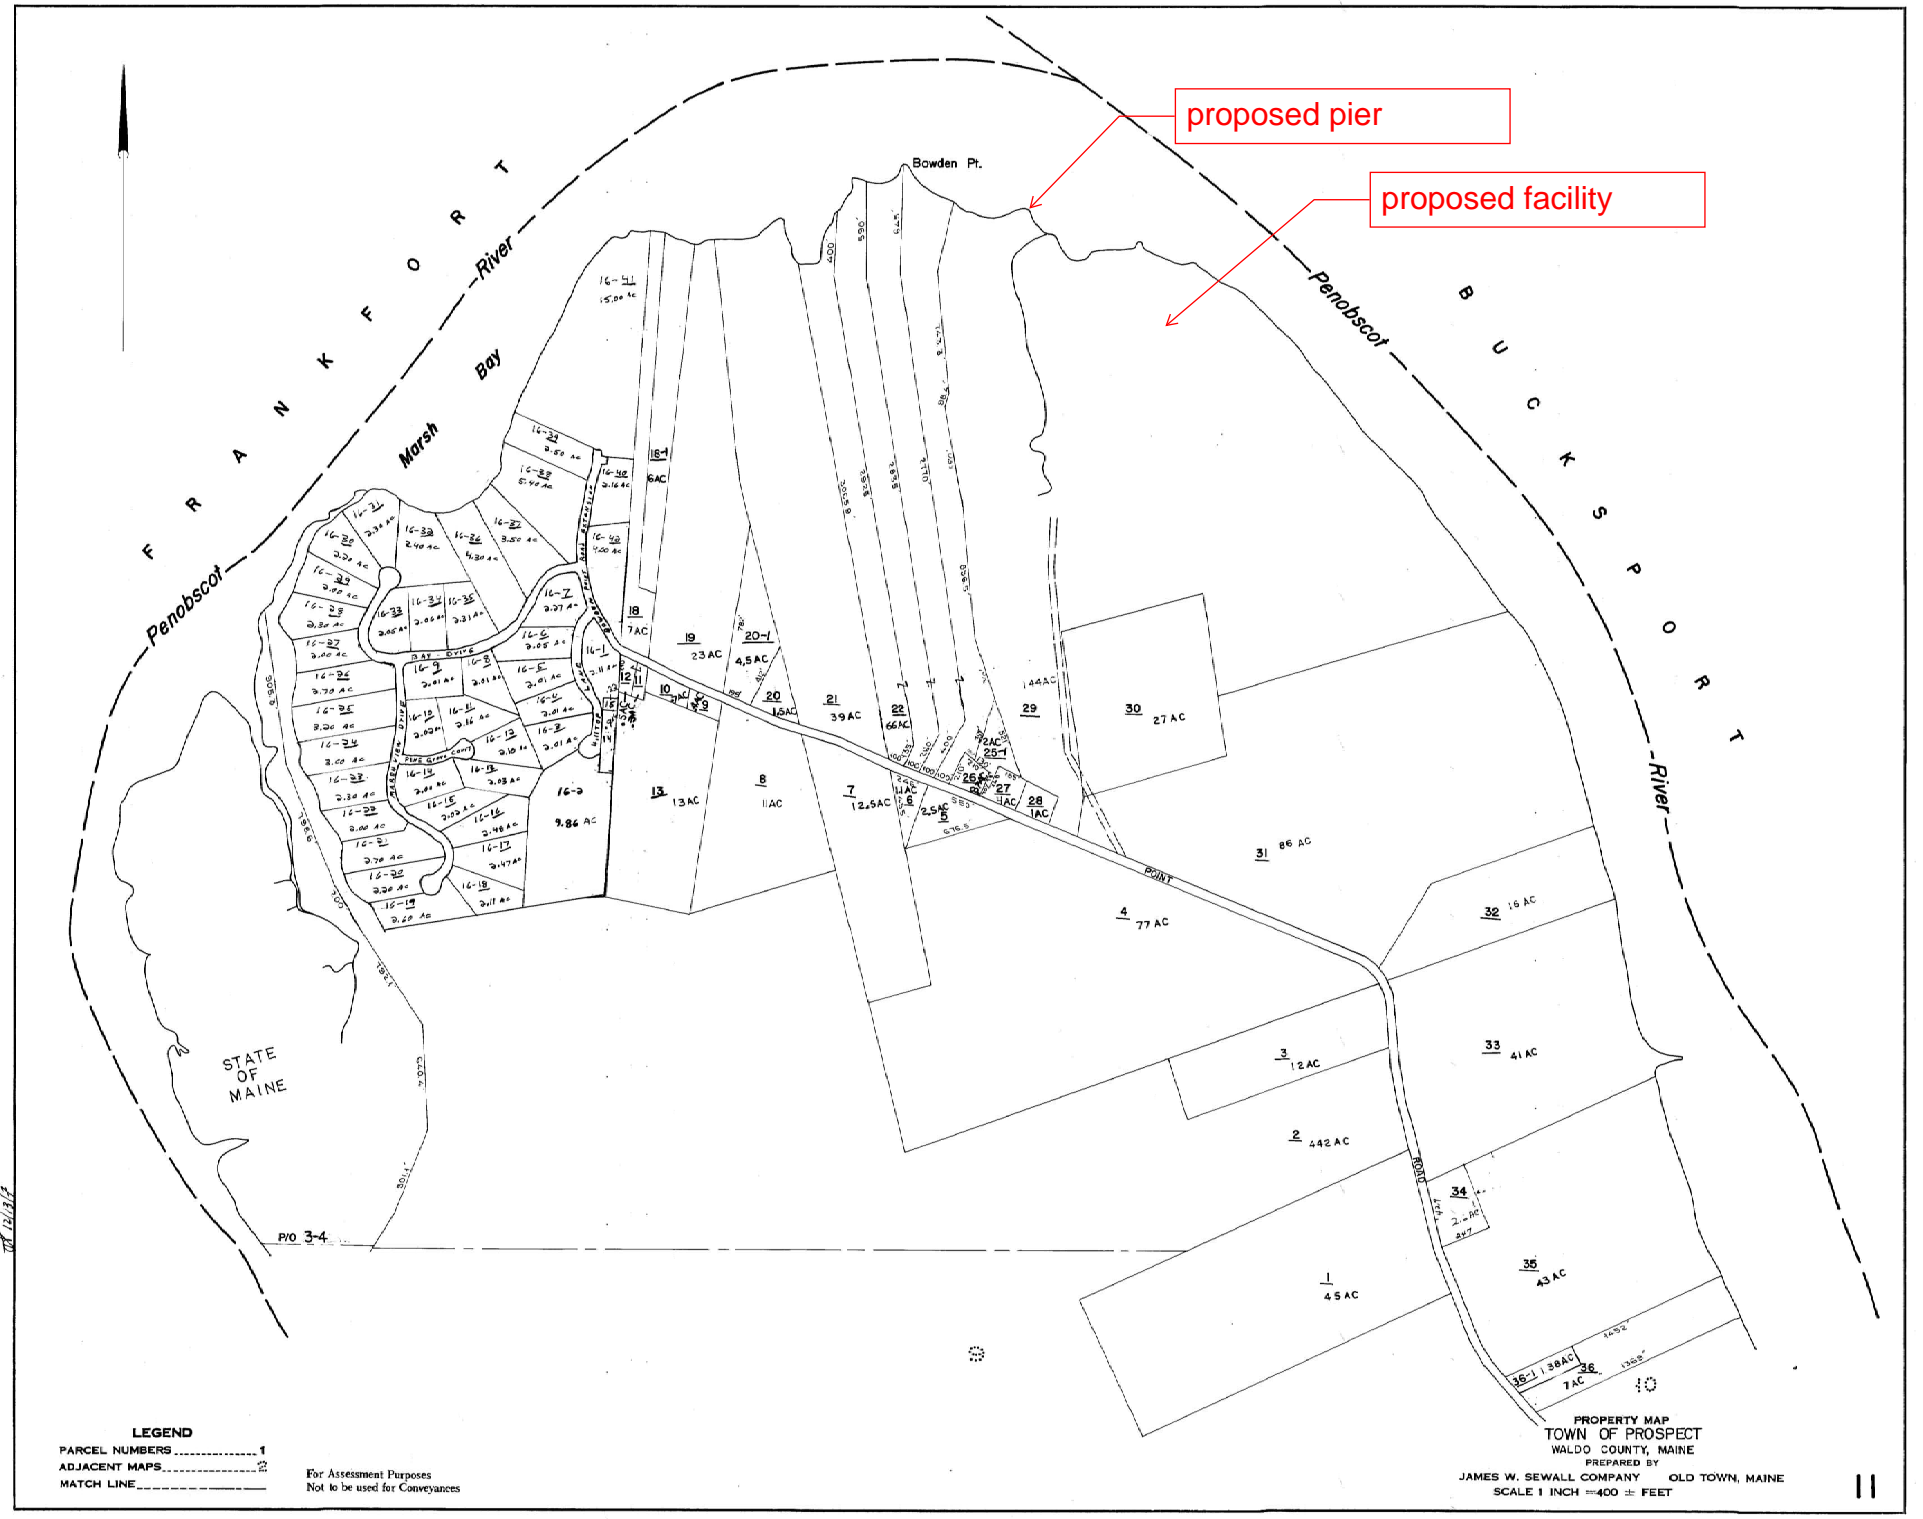

proposed pier

proposed facility

F R A N K F O R T
 River
 Bay
 Marsh

Penobscot
 B U C K S P O R T
 River

Bowden Pt.

STATE OF MAINE

PVO 3-4

LEGEND

- PARCEL NUMBERS 1
- ADJACENT MAPS 2
- MATCH LINE 3

For Assessment Purposes
 Not to be used for Conveyances

PROPERTY MAP
 TOWN OF PROSPECT
 WALDO COUNTY, MAINE

PREPARED BY
 JAMES W. SEWALL COMPANY OLD TOWN, MAINE
 SCALE 1 INCH = 400 ± FEET